




3 sofitas

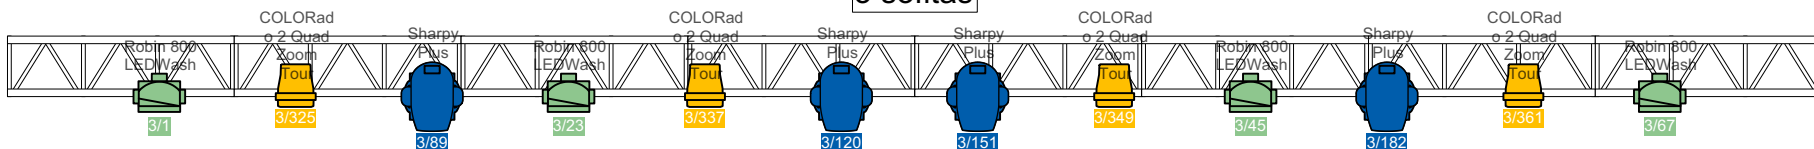


2 sofitas

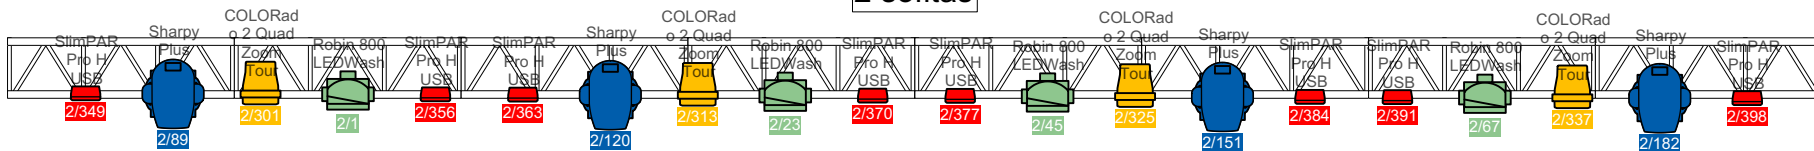


1 sofitas

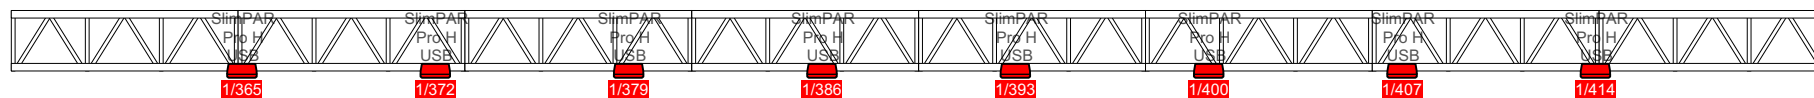


Ložė kairė

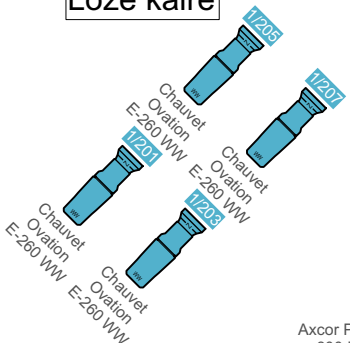

Ložė dešinė

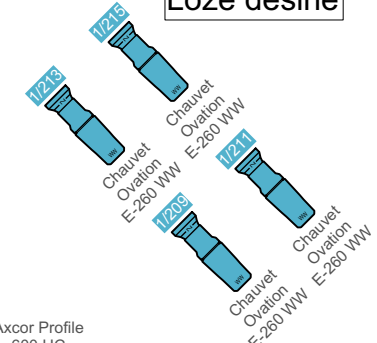

Priekinis tiltas

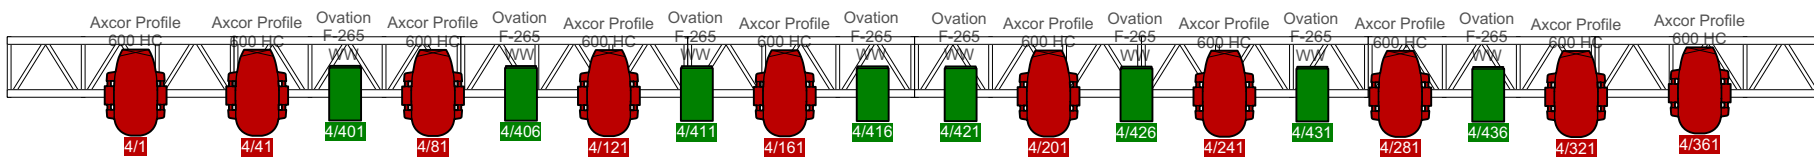

Chauvet COLORado 2 Quad Zoom Tour 8

8



Robe Robin 800 LEDWash 8

8



Chauvet DJ SlimPAR Pro H USB 16

16



Clay Paky Sharpy Plus 8

8



Chauvet Ovation F-265 WW 8

8



Clay Paky Axcor Profile 600 HC 10

10



Chauvet Ovation E-260 WW 15-30 Degree 8

8

DRAWN BY
Benediktas

TITLE
AKC DIDŽIOSIOS SALĖS
APŠVIETIMO ĮRANGA

CAD FILE NAME
DS planas.vwx

